


MIINC
MECHANICAL CONTRACTORS

This print is the property of MIINC, L.P. and shall not be reproduced, stored in a retrieval system, or transmitted in any form or by any means, electronic, mechanical, photocopying, recording, or by any information storage and retrieval system, without the prior written permission of MIINC, L.P.


1960 W. Northwest Hwy.
Suite A
Dallas, Texas 75220
Texas Registration No. F13333
Phone: 214.575.9600
FAX: 972.506.9111
Web: www.mincpl.net

For Review
03/06/2020 9:46:45 AM

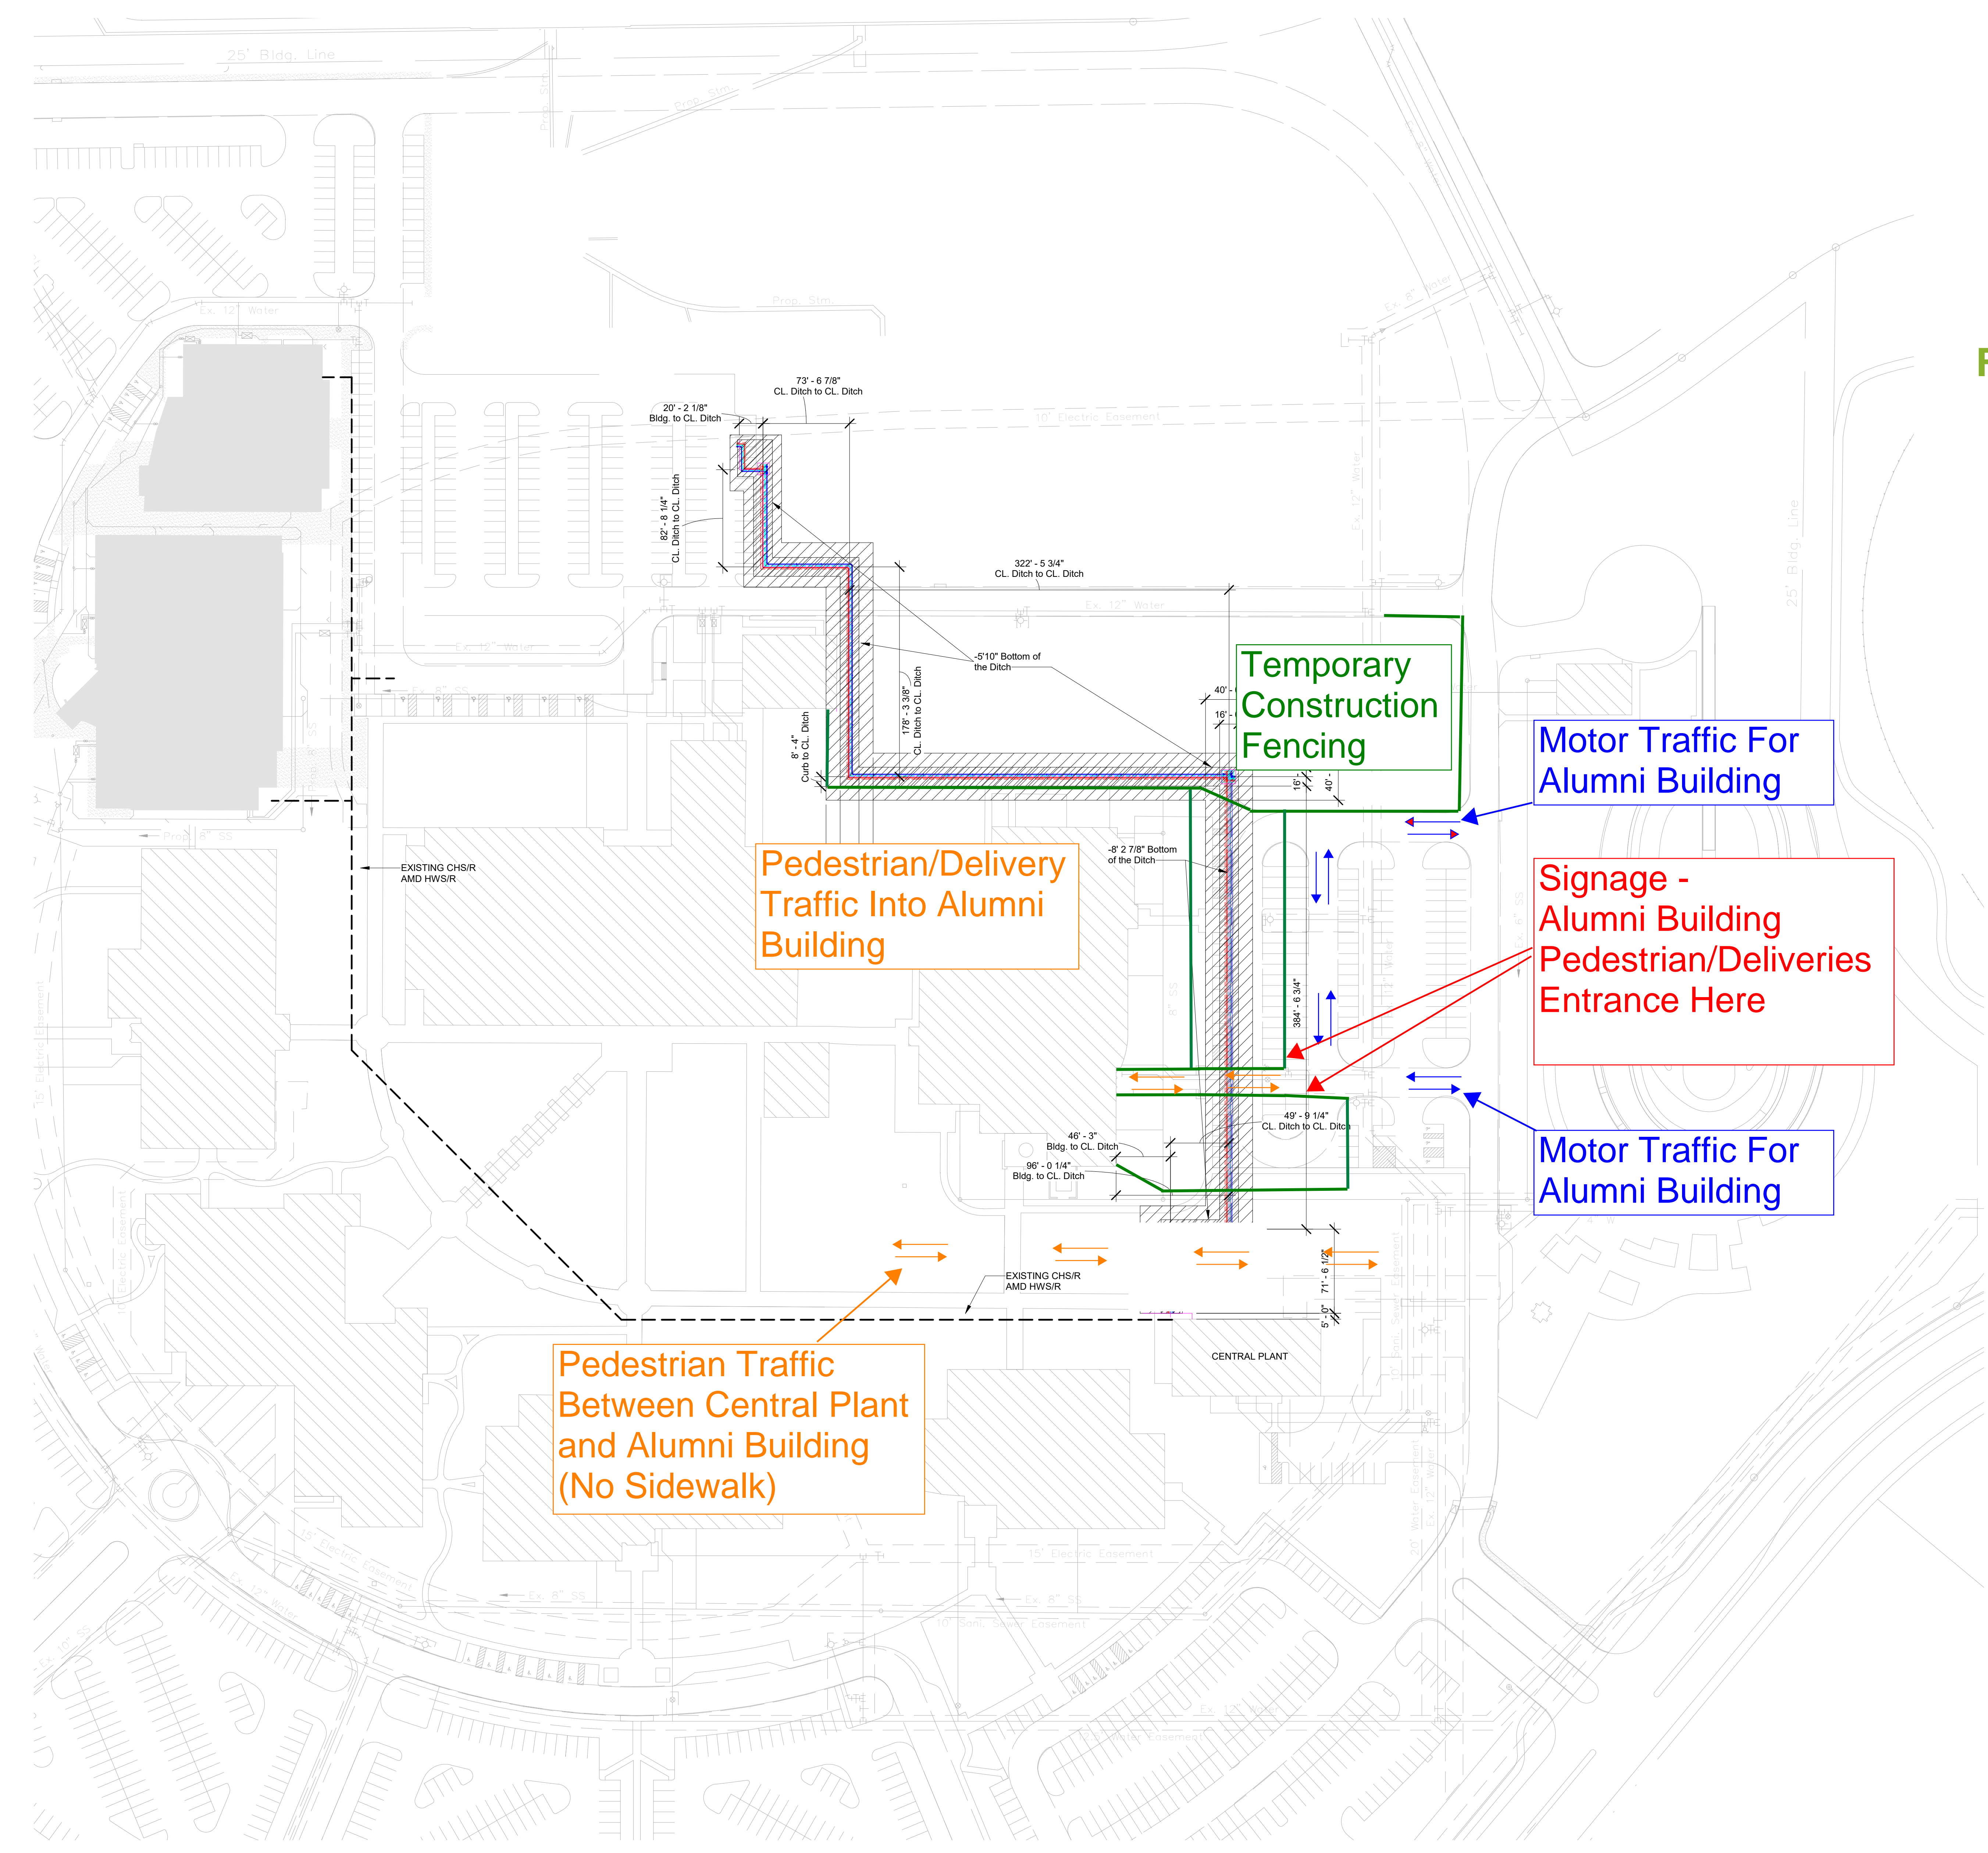

**COLLIN COLLEGE IT CENTER
PRESTON RIDGE CAMPUS
FRISCO, TX**

No.	Description	Date

 

**MECHANICAL SITE
EXCAVATION PLAN**

Project Number 171974
Date 3/6/2020 9:42:54 AM
Drawn By Author
Project Superintendent Checker

ME1.01

Elevation Scale 1" = 60'-0"

① SITE - MECHANICAL EXCAVATION PLAN
1" = 60'-0"